

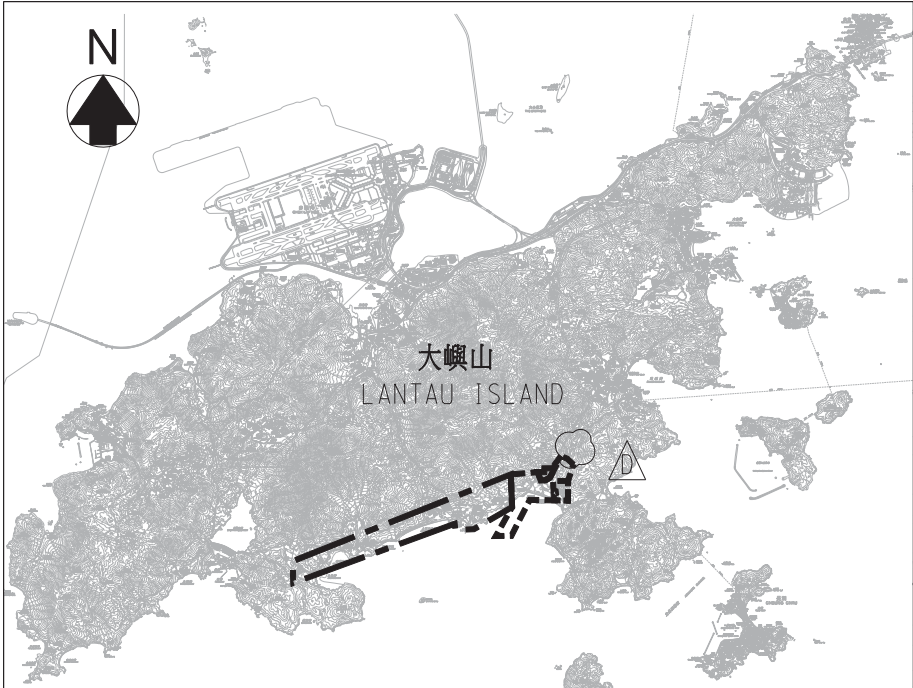


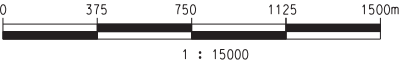

SITE PLAN  
1:100000

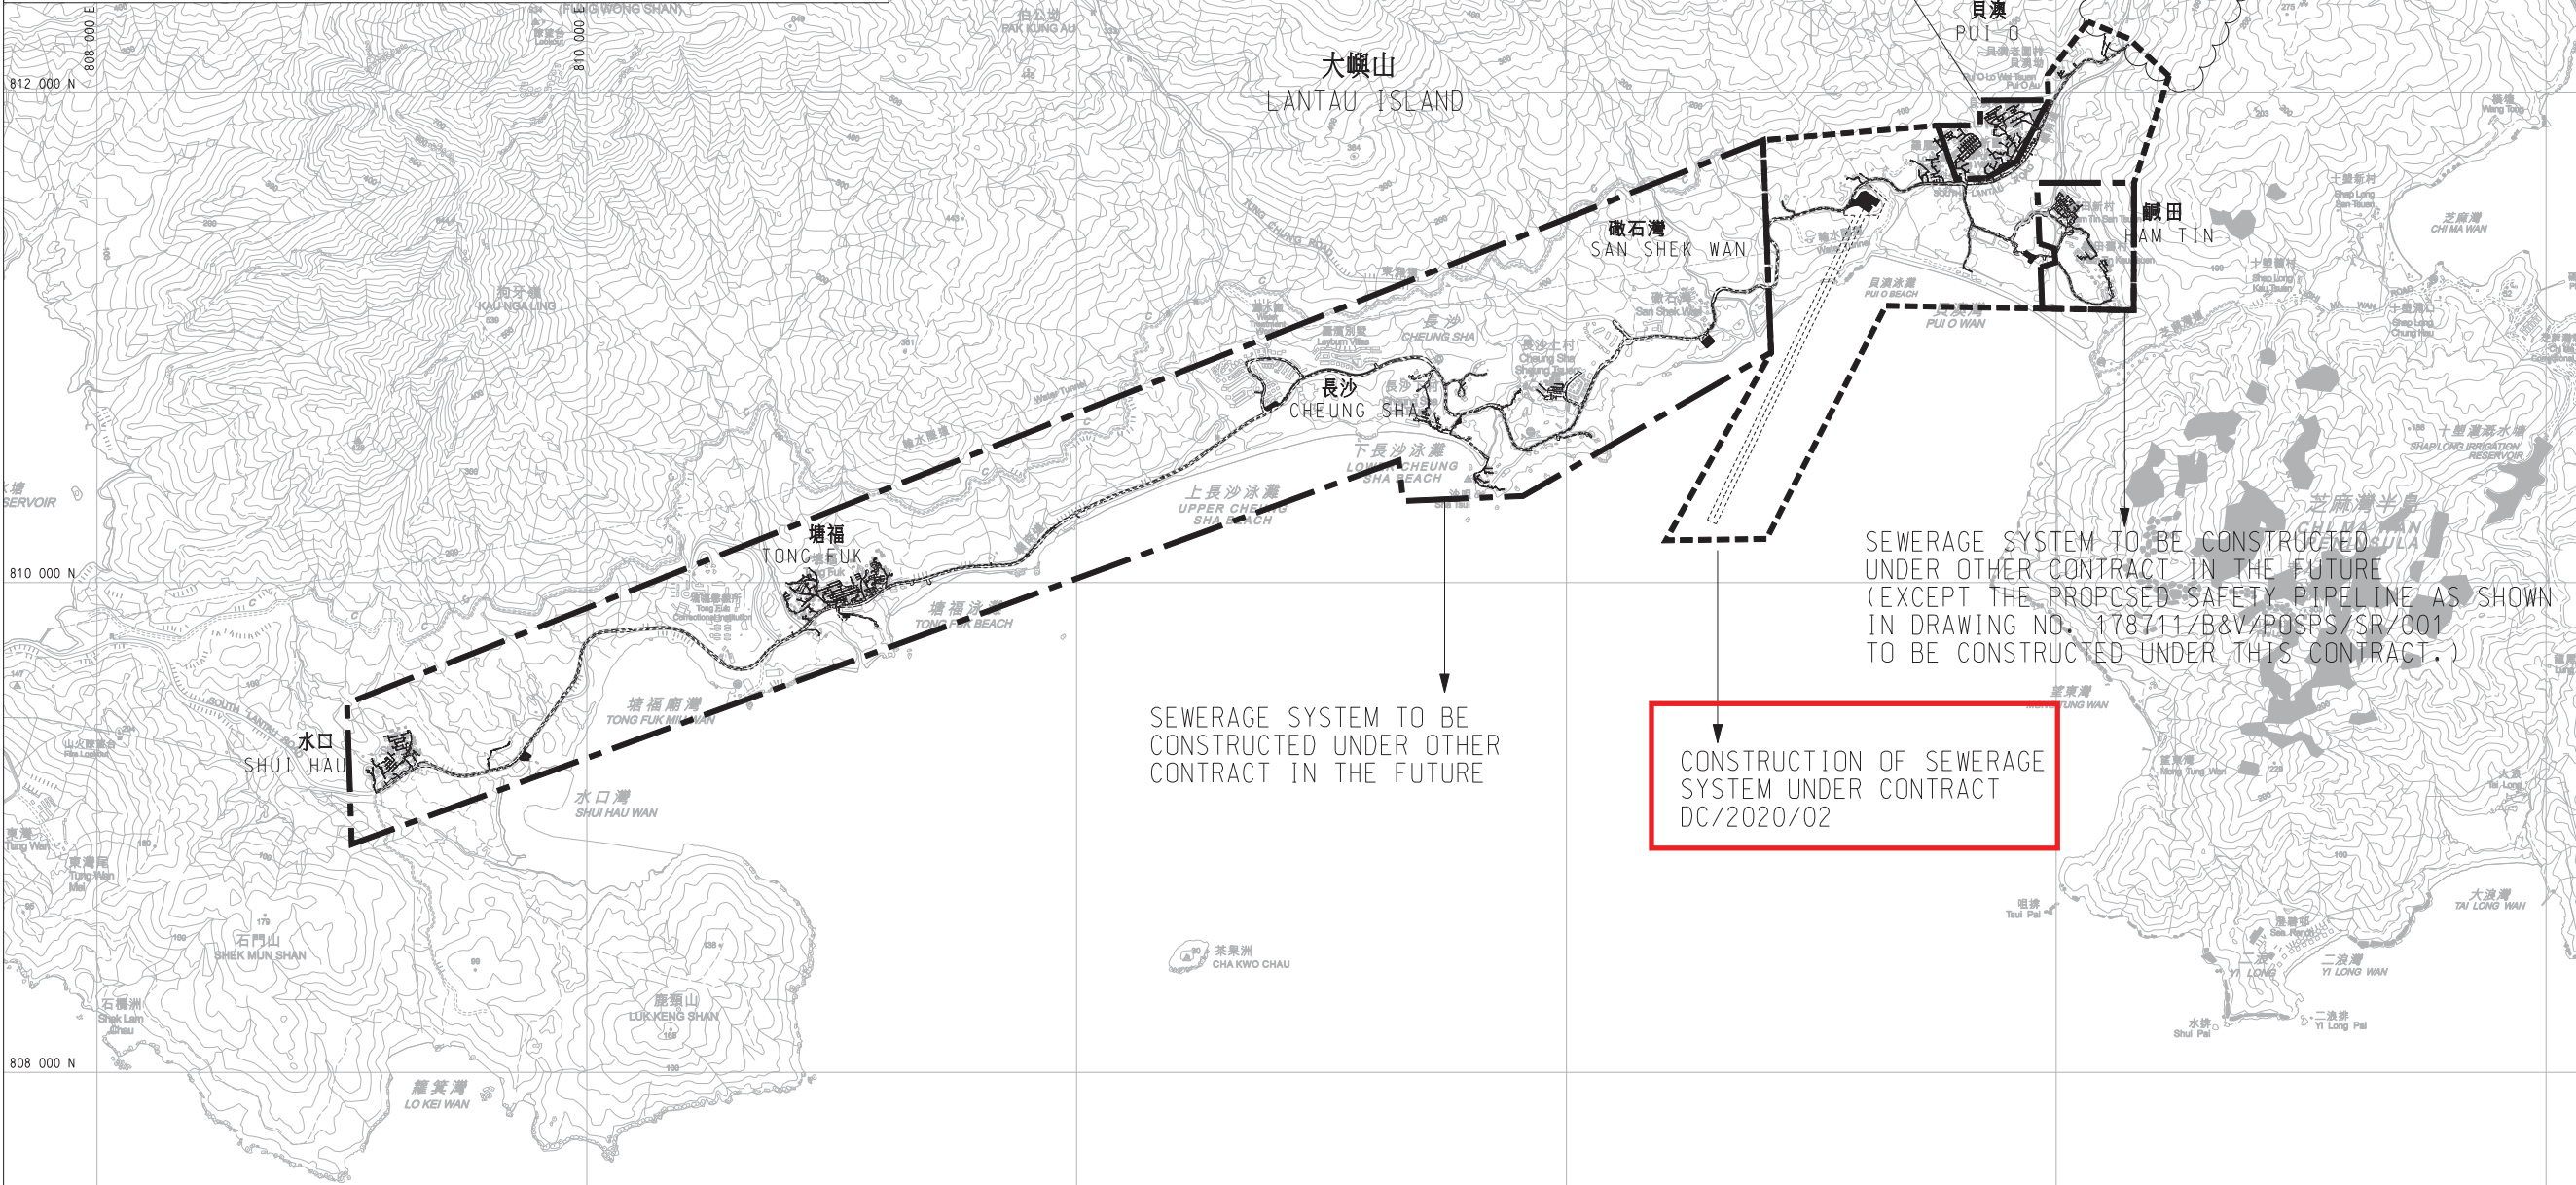

© Copyright by Black & Veatch Hong Kong Limited

|          |          |                      |         |
|----------|----------|----------------------|---------|
| D        | 11/20    | TENDER ADDENDUM NO.6 | BL      |
| C        | 11/20    | TENDER ADDENDUM NO.5 | BL      |
| B        | 11/20    | TENDER ADDENDUM NO.4 | BL      |
| A        | 09/20    | TENDER ADDENDUM NO.2 | TFL     |
| Revision | Date     | Description          | Initial |
|          | Designed | Checked              | Drawn   |
| Initial  | TFL      | BL                   | SZ      |
| Date     | 04/20    | 04/20                | 04/20   |

Approved

Contract no.  
DC/2020/02

Contract title  
CONSTRUCTION OF SAN SHEK WAN  
SEWERAGE TREATMENT WORKS,  
ASSOCIATED SUBMARINE OUTFALL  
AND PUI O SEWERAGE WORKS

Drawing title  
SOUTH LANTAU SEWERAGE  
WORKS – MASTER LAYOUT PLAN

|                                  |               |
|----------------------------------|---------------|
| Drawing no.<br>178711/B&V/GN/001 | Revision<br>D |
|----------------------------------|---------------|

Scale  
1 : 15000

香港特別行政區政府渠務署  
THE GOVERNMENT OF THE  
HONG KONG  
SPECIAL ADMINISTRATIVE REGION  
DRAINAGE SERVICES DEPARTMENT

BLACK & VEATCH HONG KONG LIMITED  
博威工程顧問有限公司