
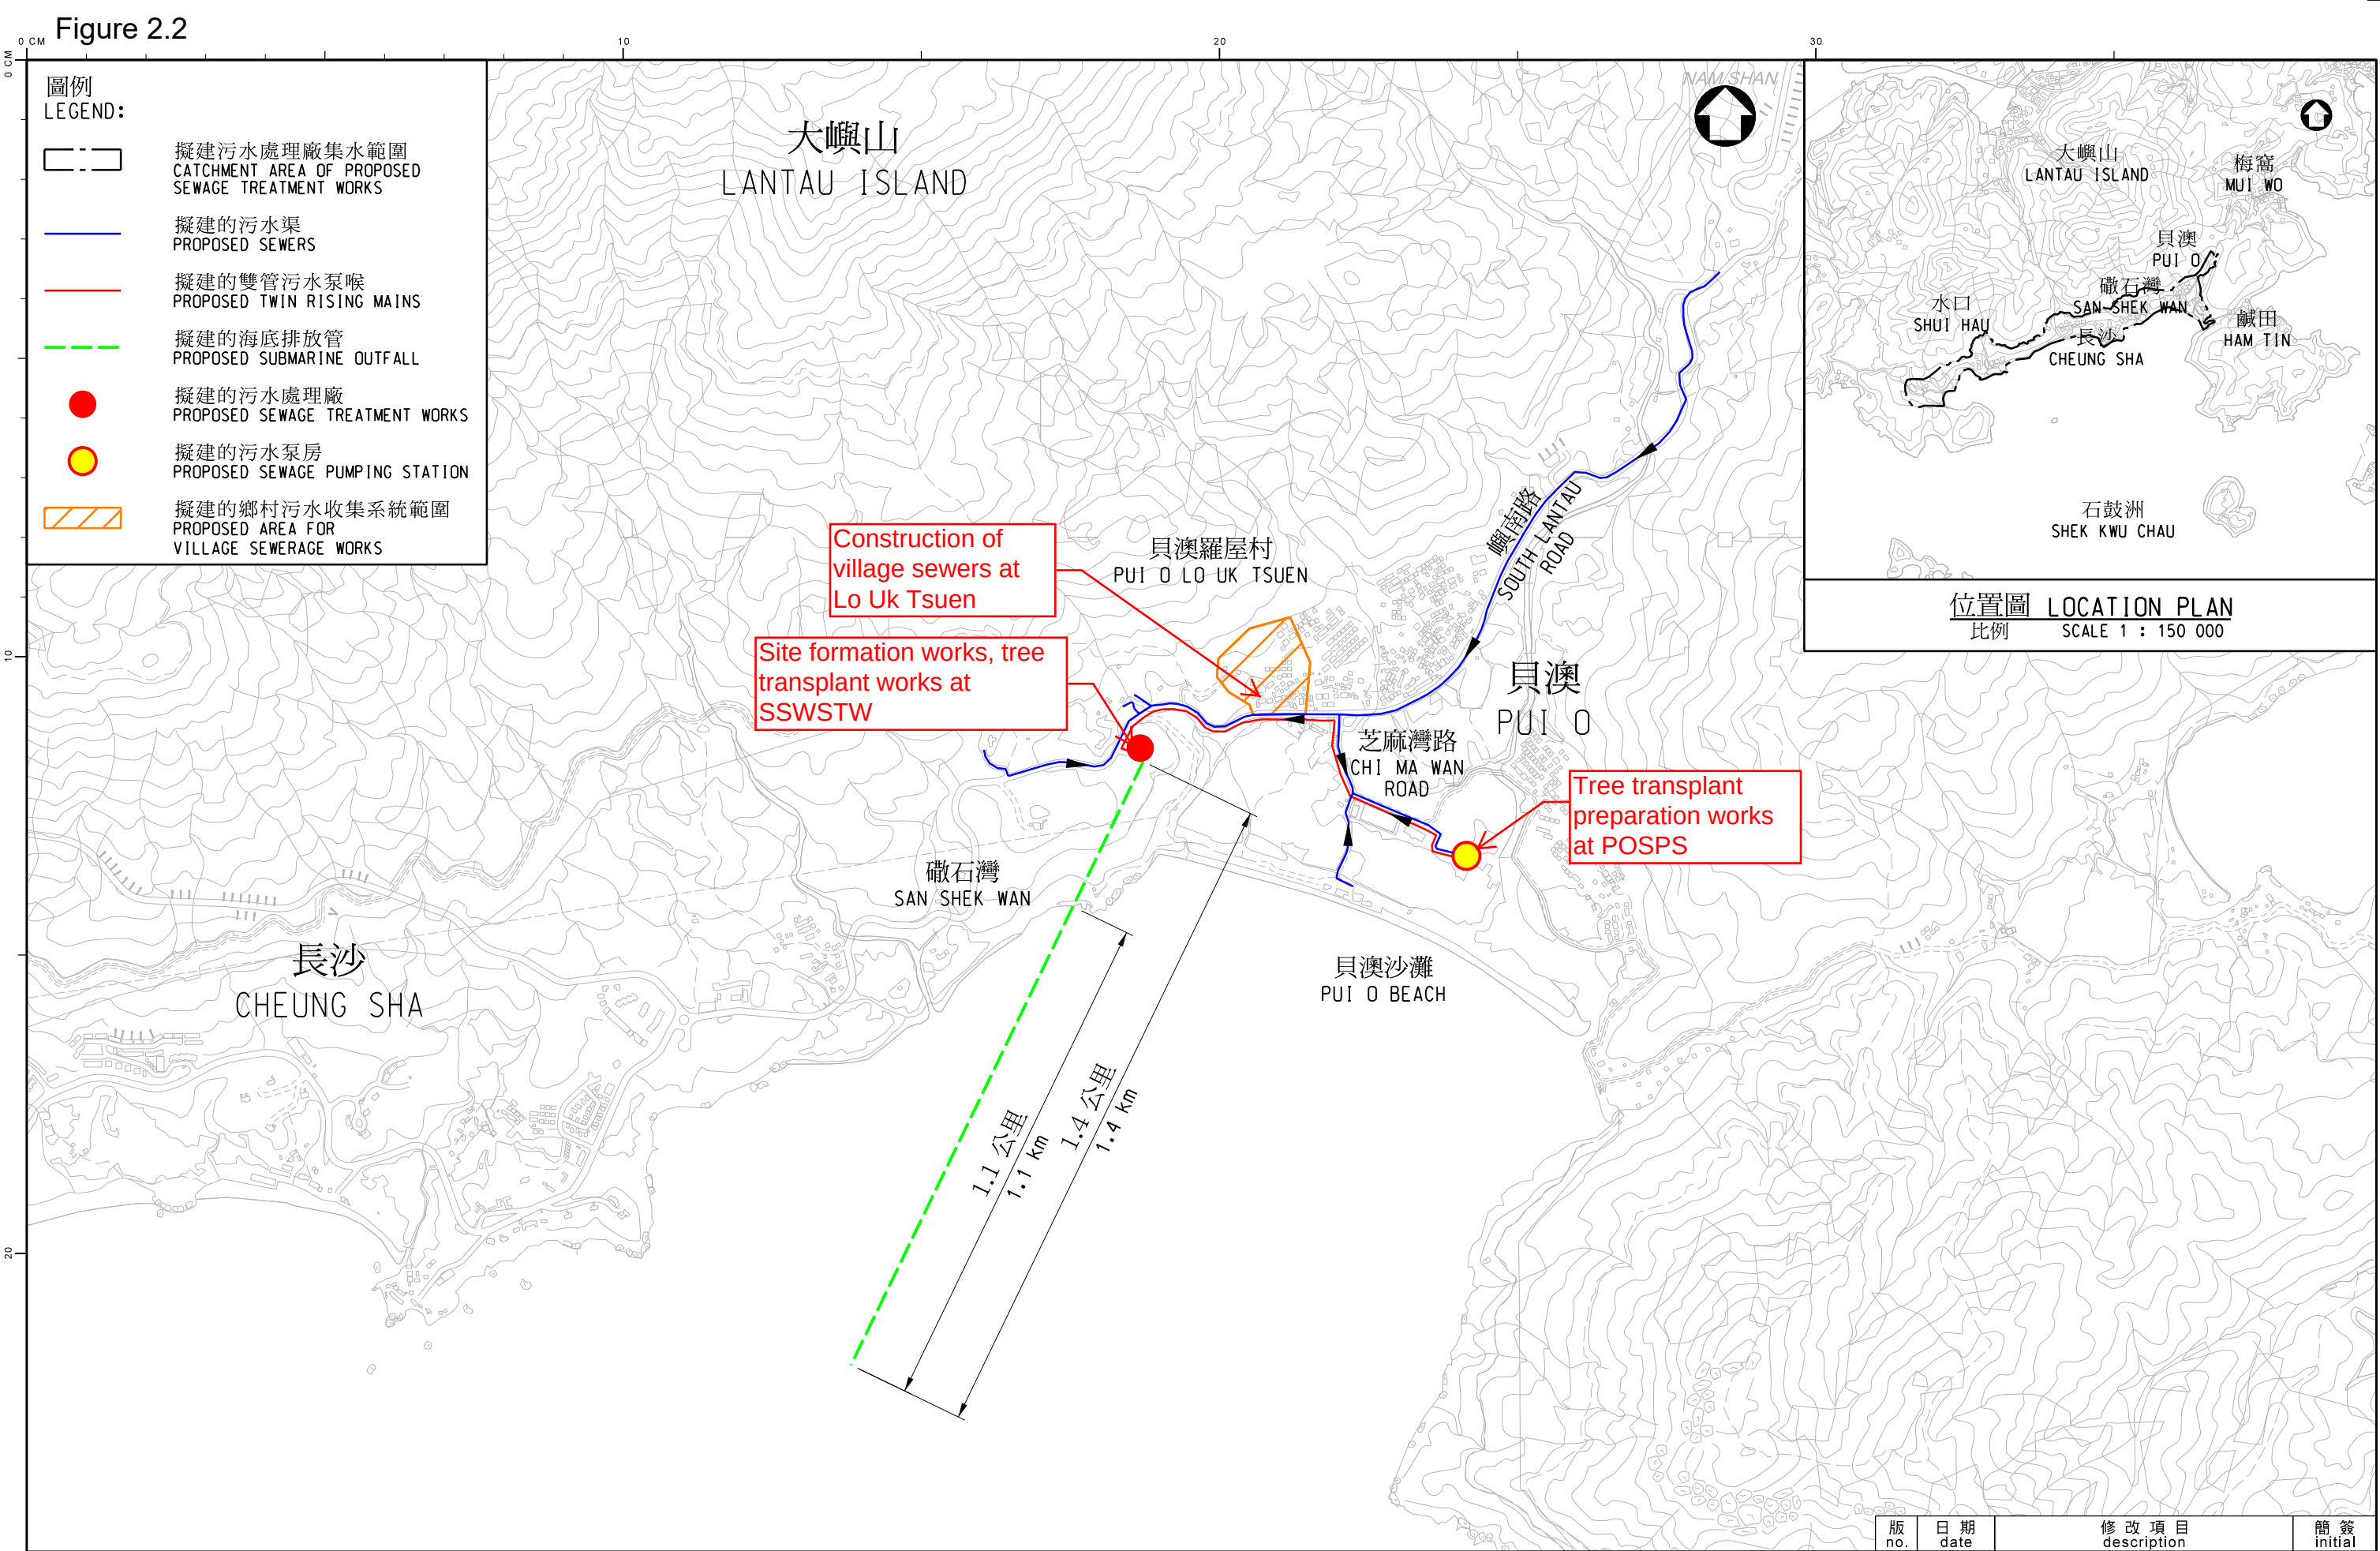


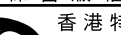

圖則名稱 drawing title 工務工程計劃編號331DS - 離島污水收集系統第2階段 - 南大嶼山污水收集系統工程 PWP ITEM NO.331DS - OUTLYING ISLANDS SEWERAGE, STAGE 2 - SOUTH LANTAU SEWERAGE WORKS	繪畫 drawn SIGNED W. H. CHAN	日期 date 27 APR 2020	圖則編號 drawing no. DVD/2020/001	比例 scale 1:12 500
	核對 checked SIGNED Ir K. S. CHAN	日期 date 27 APR 2020	保留版權 COPYRIGHT RESERVED	
	批核 approved SIGNED Ir L. CHEN	日期 date 27 APR 2020	 香港特別行政區政府渠務署 DRAINAGE SERVICES DEPARTMENT GOVERNMENT OF THE HONG KONG SPECIAL ADMINISTRATIVE REGION	
	部門 office 特別職務部 SPECIAL DUTY DIVISION			